



TOP VIEW

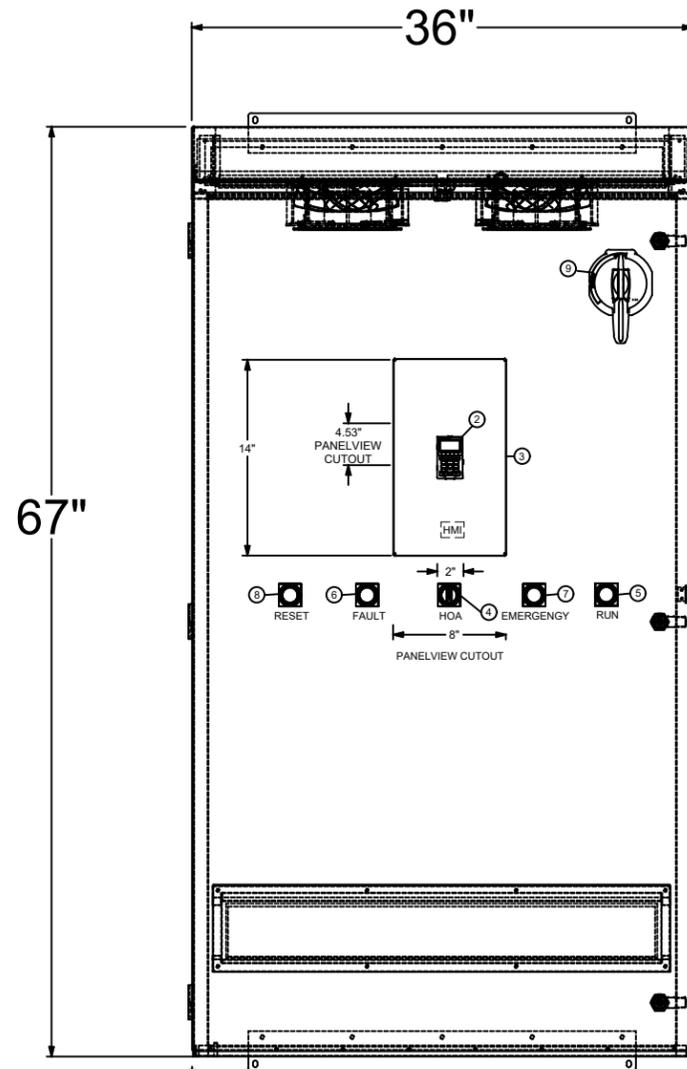

FRONT VIEW

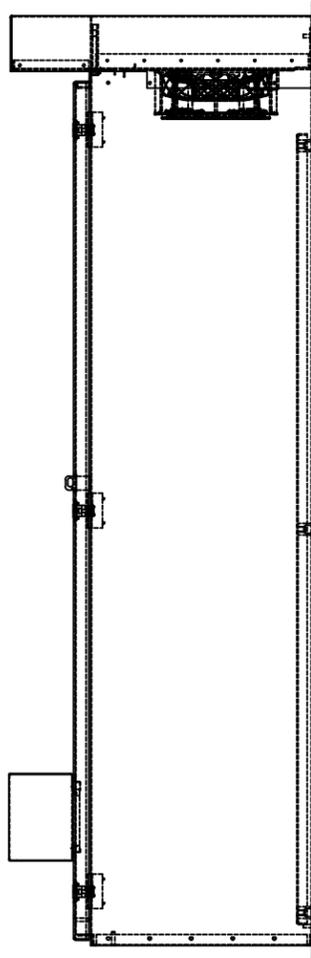

SIDE VIEW

ITEM#	QTY.	DESCRIPTION	PART NUMBER	MANUFACTURER
1	1	67.00 X 36.00 X 16.00 TYPE 3R VENTED ENCLOSURES	WF100LP	HOFFMAN
2	1	PowerFlex Architecture Class Enhanced HIM, NEMA 1	20-HIM-C6S	ALLEN-BRADLEY
3	1	DOOR PANEL KIT	R12219K	ALLEN-BRADLEY
4	1	HOA SWITCH	800T-J2A	ALLEN-BRADLEY
5	1	GREEN PILOT LIGHT	800T-QH2G 800T	ALLEN-BRADLEY
6	1	AMBER PILOT LIGHT	800T-QH2A 800T	ALLEN-BRADLEY
7	1	EMERGENCY STOP SWITCH	800T-FXB1A	ALLEN-BRADLEY
8	1	SAFETY RESET BUTTON SWITCH	800T-A2	ALLEN-BRADLEY
9	1	Operating Mechanisms, 140G Rotary, Rotary Handle Kit	140GHRVM12R	ALLEN-BRADLEY
10	1	CONTACT BLOCK	800T-XA	ALLEN-BRADLEY
11	1	ARC FLASH WARNIGN STICKER		
12	1	ELECTRICAL SHOCK WARNING STICKER, remote source of power		
13	1	REMOTE SOURCE OF POWER STICKER		

PANEL COATING	
ALL PANELS SHOULD BE COATED EXTERNALLY WITH AN ACRYLIC ALIPHATIC URETHANE FOR UV CHEMICAL PROTECTION WITH THE FOLLOWING REFERENCE.	
ITEM	DESCRIPTION
PANEL APPLICATION COATING	PITTHANE ULTRA 95-812 (PORCELAIN WHITE)
COATING	PITTHANE ULTRA 95-819
NO EXCEPTION SHALL BE MADE FOR THE PANEL APPLICATION COATING AND COATING ITEMS REFERENCED ABOVE.	

TAG "A"
VFD-XXXX

TAG "B"
SUPPLY CIRCUIT
VOLTAGE: 480AC
MAIN CIRCUIT BREAKER RATING 250A

TAG "C"
CAUTION
MAIN CIRCUIT BREAKER "CB-1"
MUST BE IN OFF POSITION
BEFORE SERVICING ENCLOSURE

ENGINEERING AND DESIGN
TEXAS REGISTERED
ENGINEERING FIRM #098

EDC
CONSULTANTS, INC.

MIDLAND, TEXAS

REV. A SCALE 3/8"=1'-0" JOB NO.

DRAWN BY: FILE:

FOR APPROVAL NO.

REVISION/ISSUE

BY: BJT
CHK: JG
APPR: A

DATE

DWG. NO.

REFERENCE DRAWINGS